


Notes:

1. Backset is measured from centerline of bevel which is centerpoint of door thickness.
2. Door prep with 2-3/4" (69.9) backset meets ANSI/BHMA A156.115 for steel doors and A156.115W for wood doors plus through bolt holes shown.
3. Dimensions given in inches and (mm).
4. 1-1/4" strike lip suits frame for 1-3/4" thick door. Lip will vary for other door thicknesses.
5. Door prep will vary for 3/4" (19) latch assembly. Refer to template T30528 for details.

TEMPLATE CROSS REFERENCE

DESCRIPTION	TEMPLATE
CLX3350 & CLX3370 Dummy Trim	T31254
586L19 Optional Strike	T30476
M16 3/4" Latch	T30528

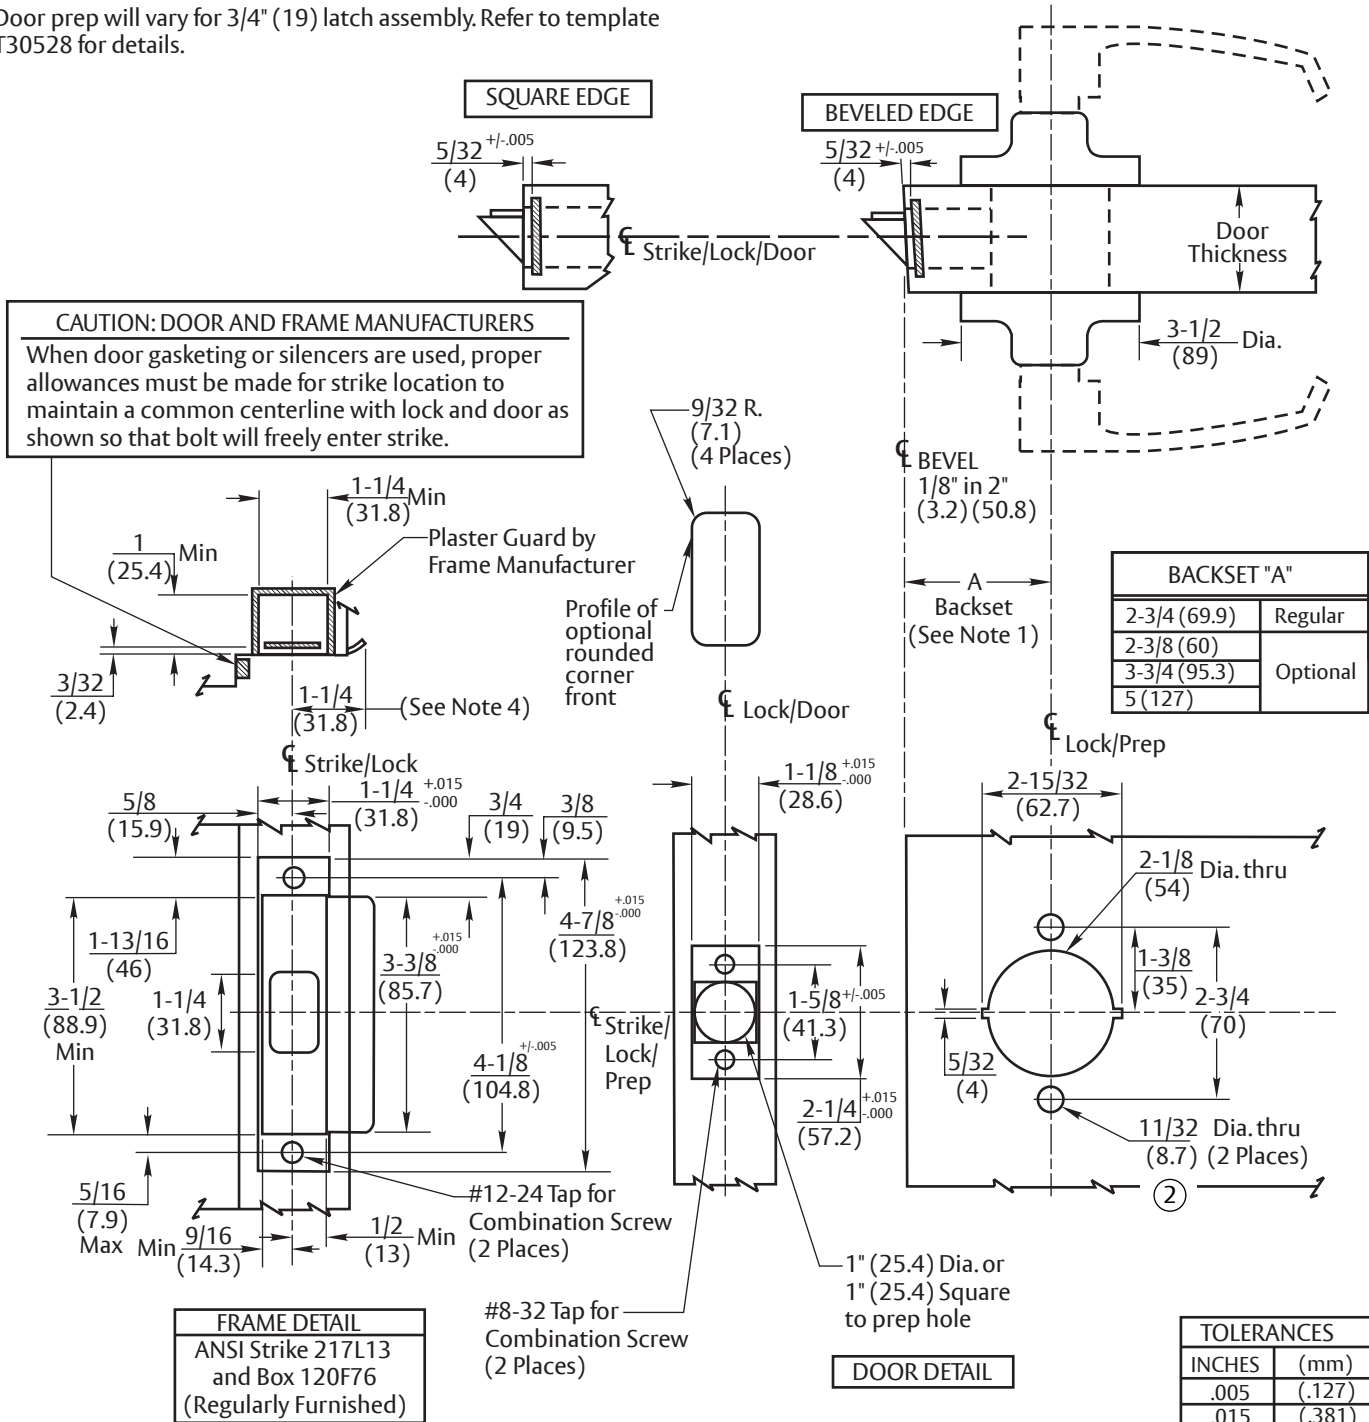

RESPONSIBILITY

DOOR AND FRAME MANUFACTURERS ARE RESPONSIBLE FOR PROVIDING ADEQUATE CONSTRUCTION OR REINFORCEMENTS FOR PROPER INSTALLATION OF HARDWARE SHOWN. ALL ARCHITECTURAL BUILDERS HARDWARE MUST BE INSTALLED ON PROPERLY REINFORCED DOORS AND FRAMES, REGARDLESS OF TYPE, MATERIAL, OR METHOD OF CONSTRUCTION.

CLX3300 Series Cylindrical Lever Lockset

All Functions and Trims
Except Dummy Trim,
and M16 latch (3/4")

Corbin Russwin

ASSA ABLOY

www.corbinrusswin.com

SUPERSEDES	T31253-1	DO NOT SCALE DRAWING
TEMPLATE NUMBER	T31253-2	SHEET 1 of 1
		DATE 12/22

Experience a safer and more open world

Copyright © 2021, 2022, ASSA ABLOY Access and Egress Hardware Group, Inc. All rights reserved. Reproduction in whole or in part without the express written permission of ASSA ABLOY Access and Egress Hardware Group, Inc. is prohibited.